



BAKER LAND DESIGN

LANDSCAPE ARCHITECTURE
LAND PLANNING
CERTIFIED ARBORIST

3471 DONAVILLE ST.
SUITE 200
DULUTH, GA 30096
PHONE: (404) 787-3973
WWW.BAKERLANDDESIGN.COM

SITE PLAN

FOR THE GRAYSON COMMERCIAL SITE

OWNER:
CAULEY CREEK LLC
2300 MEADOW'S END
DULUTH, GA 30091

SITE ADDRESS:
2431 LOGANVILLE HWY
GRAYSON, GA 30017

REVISIONS

DRAWN BY: BH

CHECKED BY: TB

SCALE: 1"=40'-0"


DATE: 11/14/17

JOB NO.

SHEET 1 OF 1

EXISTING POND
SURFACE AREA + ISOLATED
WETLAND AREA = (1.07 AC.)

PROPOSED POND
SURFACE AREA: 28,938 S.F. (.51 AC.)

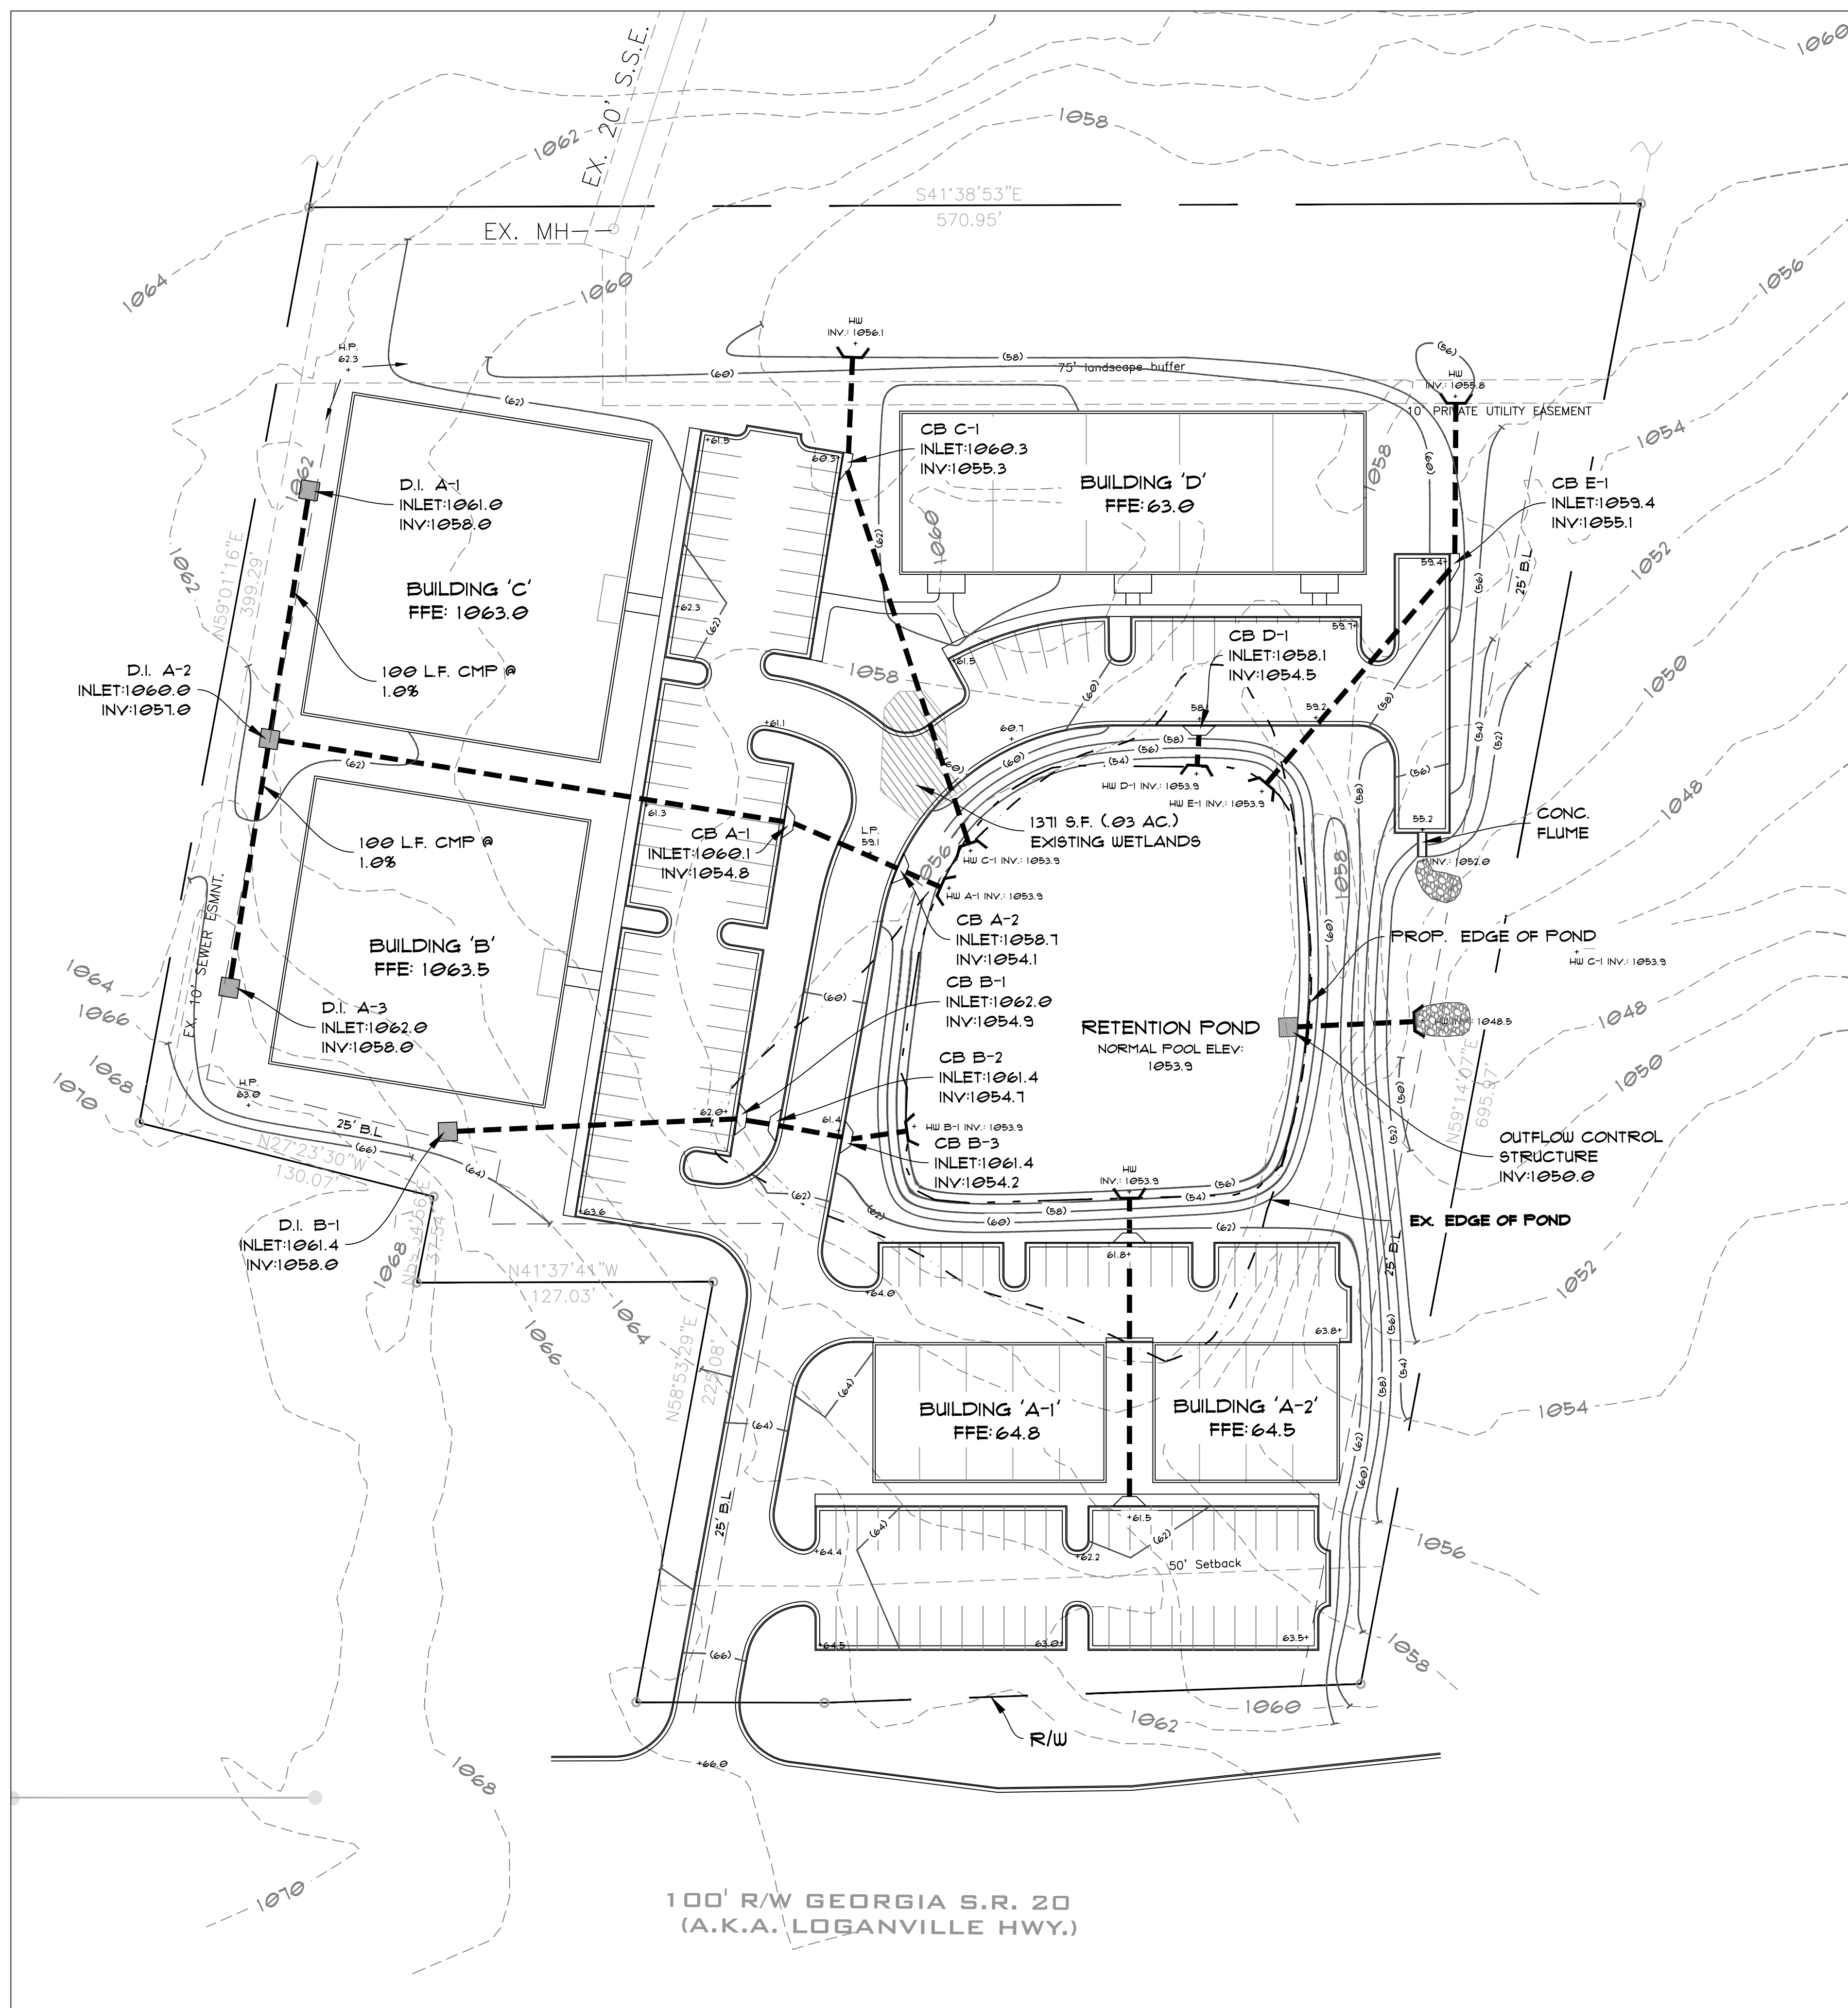

100' R/W GEORGIA S.R. 20
(A.K.A. LOGANVILLE HWY.)

SCALE: 1"=40'

